
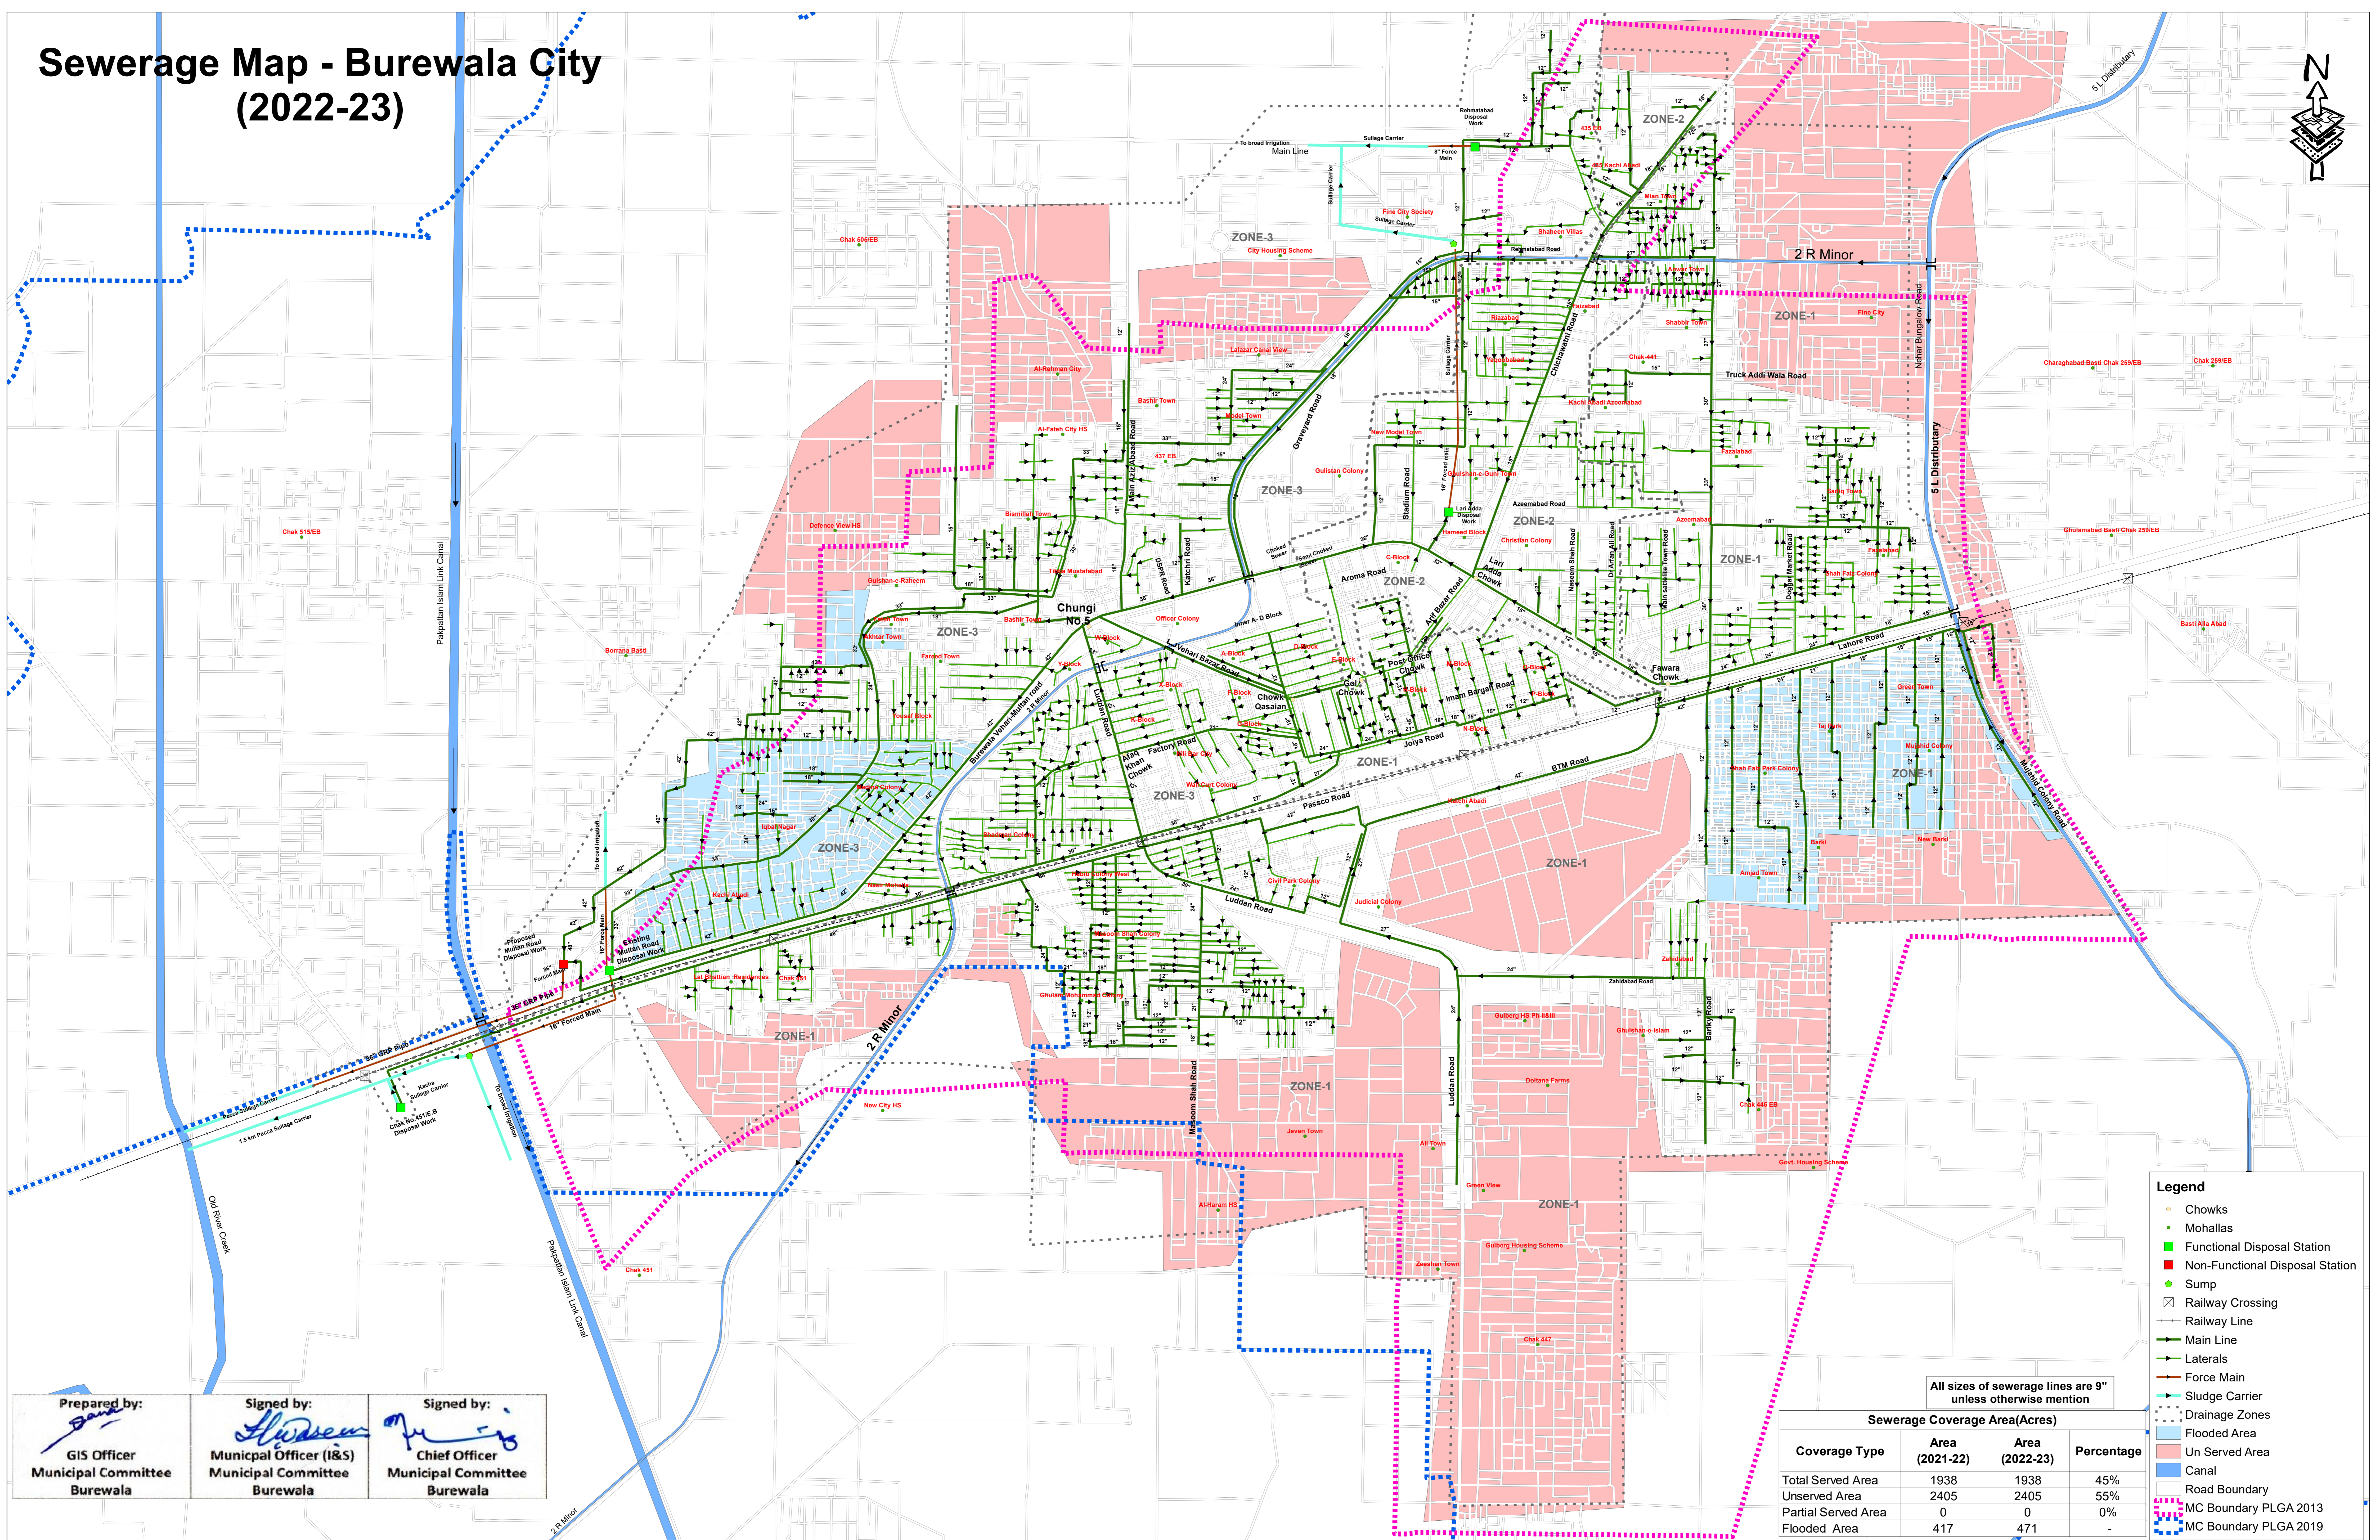


Sewerage Map - Burewala City (2022-23)

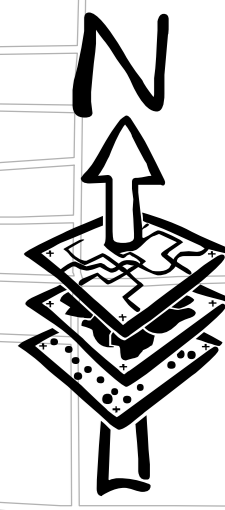

Legend

- Chowks
- Mohallas
- Functional Disposal Station
- Non-Functional Disposal Station
- Sump
- Railway Crossing
- Railway Line
- Main Line
- Laterals
- Force Main
- Sludge Carrier
- Drainage Zones
- Flooded Area
- Un Served Area
- Canal
- Road Boundary
- MC Boundary PLGA 2013
- MC Boundary PLGA 2019

All sizes of sewerage lines are 9" unless otherwise mention

Coverage Type	Sewerage Coverage Area(Acres)		
	Area (2021-22)	Area (2022-23)	Percentage
Total Served Area	1938	1938	45%
Unserved Area	2405	2405	55%
Partial Served Area	0	0	0%
Flooded Area	417	471	-

Prepared by:
[Signature]
GIS Officer
Municipal Committee
Burewala

Signed by:
[Signature]
Municipal Officer (I&S)
Municipal Committee
Burewala

Signed by:
[Signature]
Chief Officer
Municipal Committee
Burewala

PUNJAB MUNICIPAL DEVELOPEMENT FUND COMPANY

PROJECT:
PUNJAB CITIES PROGRAM (PCP)

Map Code
0625040223
Map Version
1.4

DISCLAIMER:
INFORMATION PROVIDED BY MC, PHED & OTHER SOURCES.

Scale: 1:8,000
0 200 400 800 Meters

Date
February 2023

