
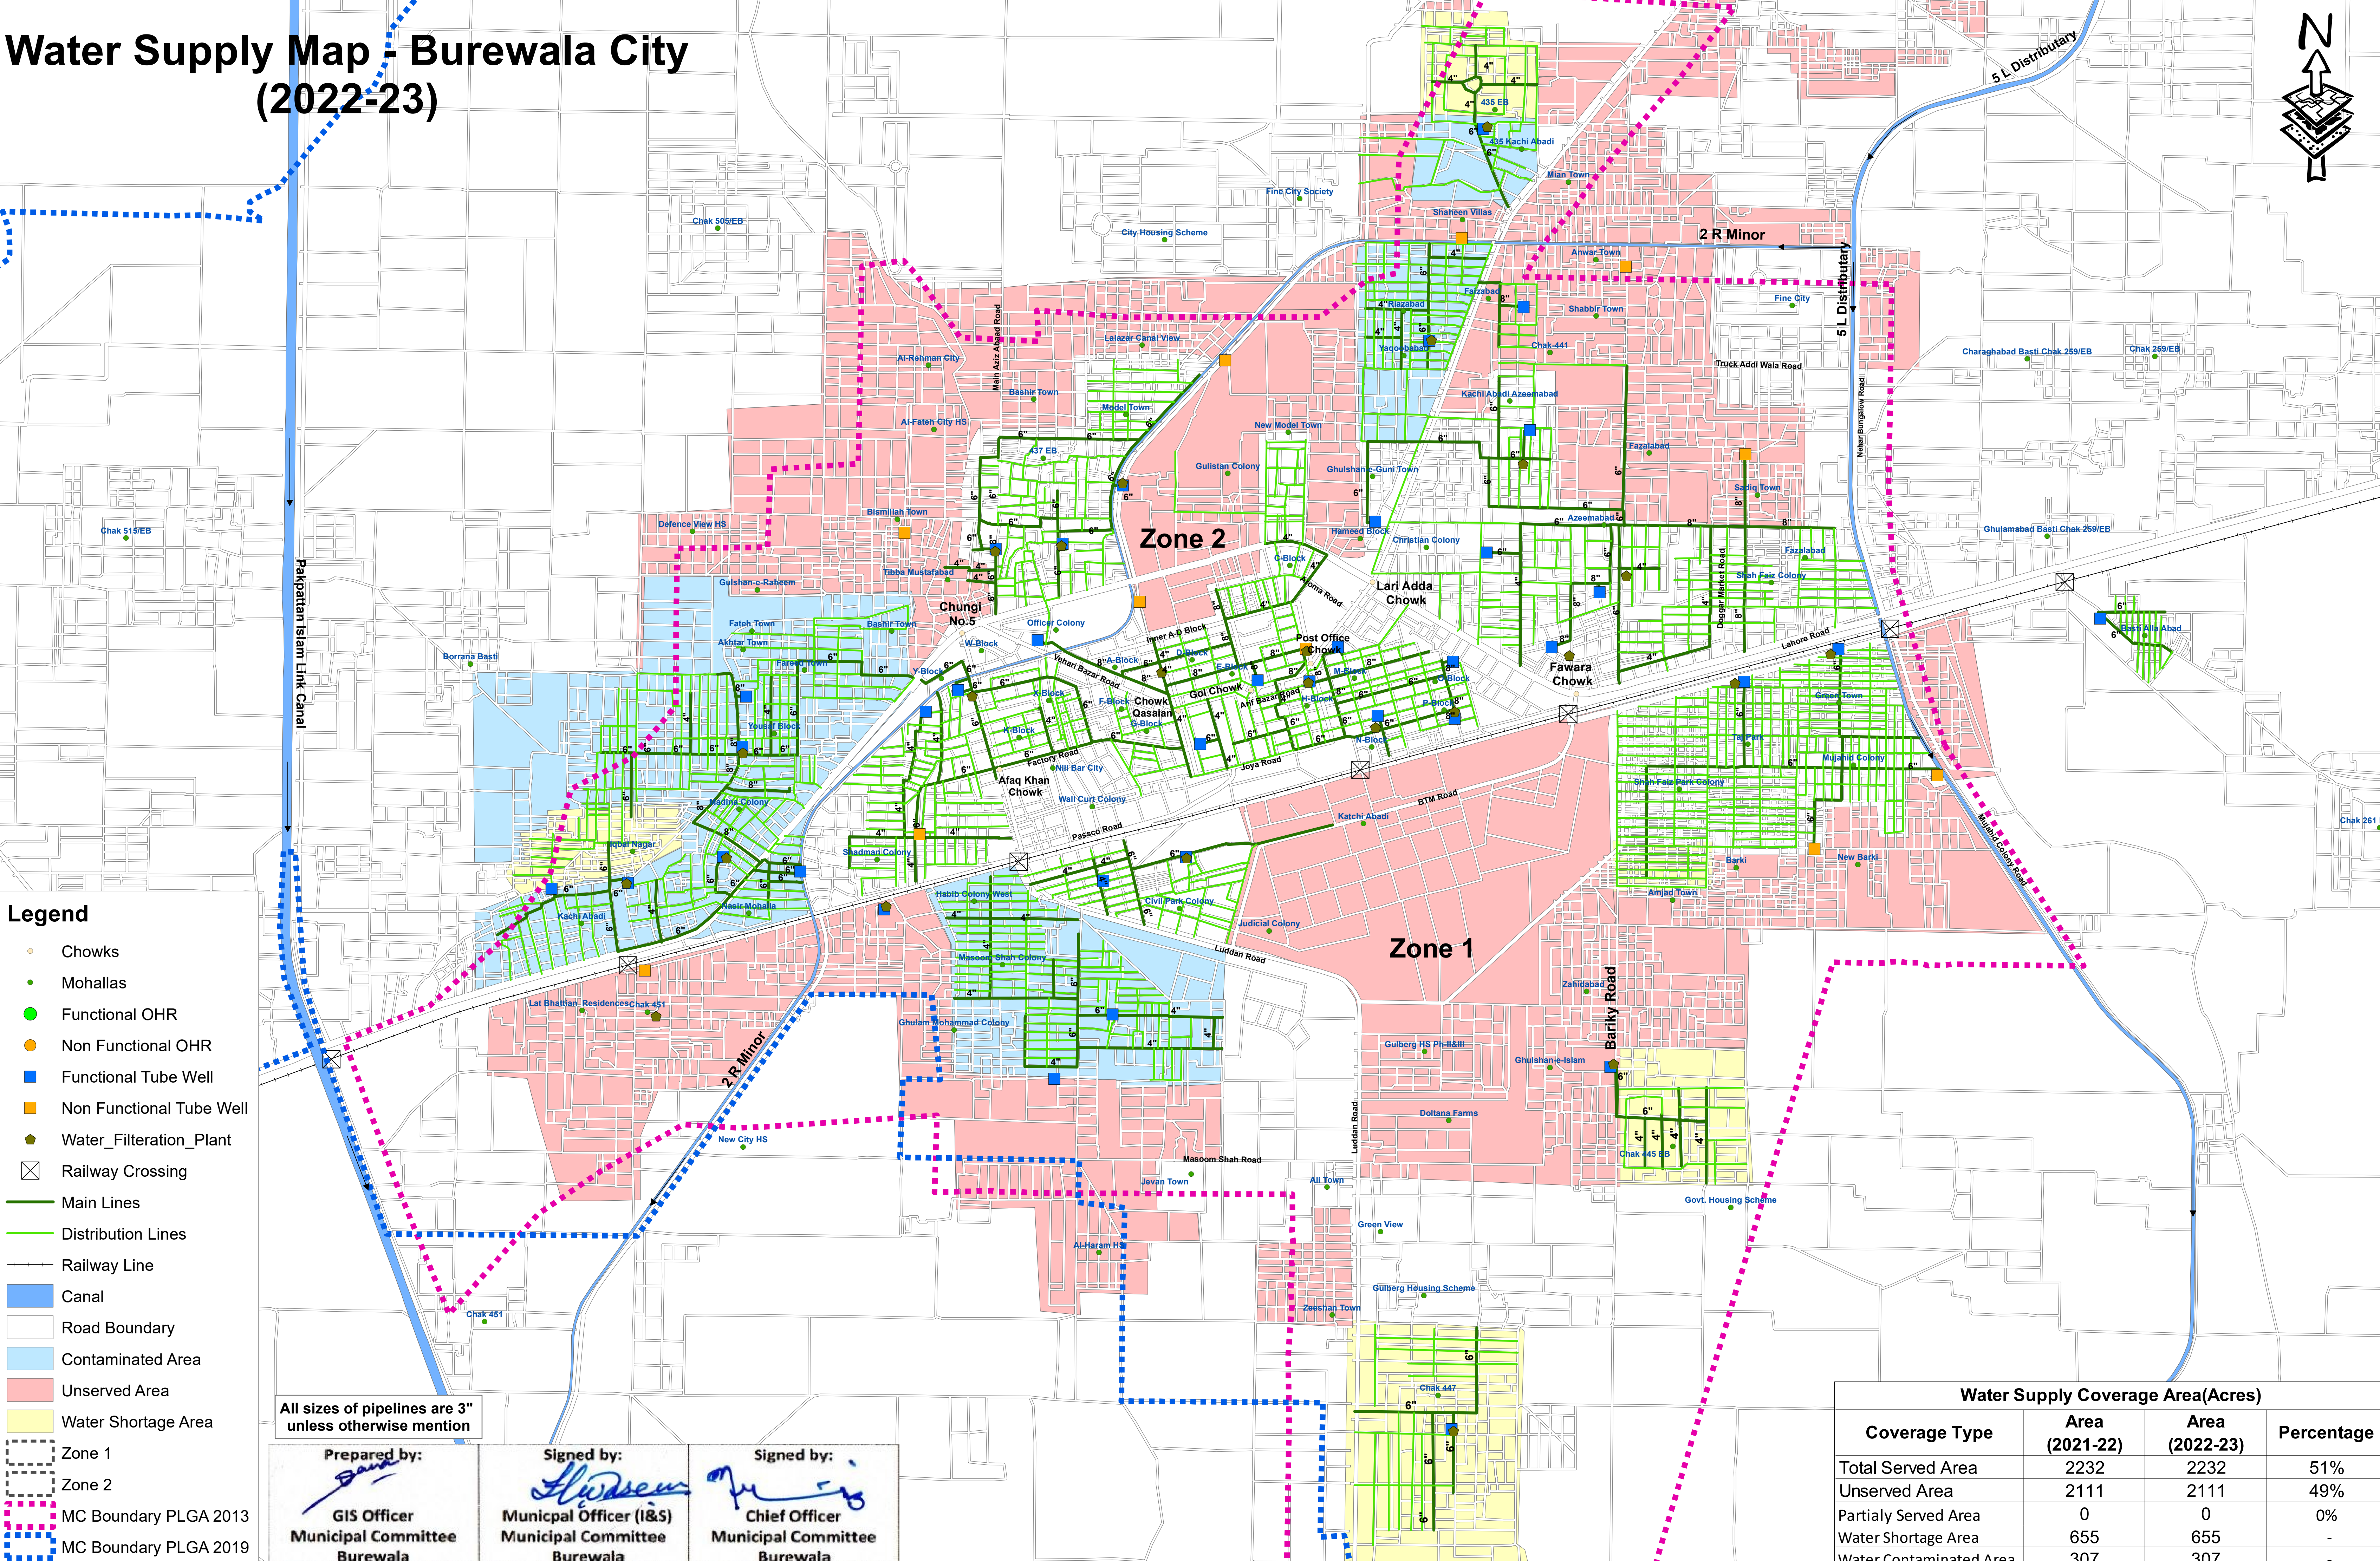


Water Supply Map - Burewala City (2022-23)

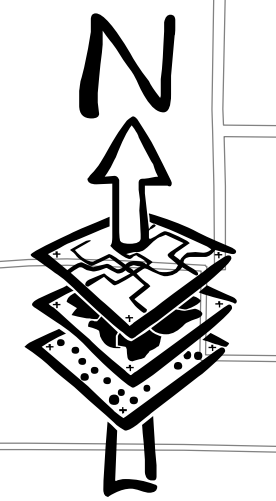

- Legend**
- Chowks
 - Mohallas
 - Functional OHR
 - Non Functional OHR
 - Functional Tube Well
 - Non Functional Tube Well
 - Water_Filtration_Plant
 - X Railway Crossing
 - Main Lines
 - Distribution Lines
 - Railway Line
 - Canal
 - Road Boundary
 - Contaminated Area
 - Unserved Area
 - Water Shortage Area
 - Zone 1
 - Zone 2
 - MC Boundary PLGA 2013
 - MC Boundary PLGA 2019

All sizes of pipelines are 3" unless otherwise mention

Prepared by:
[Signature]
GIS Officer
Municipal Committee
Burewala

Signed by:
[Signature]
Municipal Officer (I&S)
Municipal Committee
Burewala

Signed by:
[Signature]
Chief Officer
Municipal Committee
Burewala

Water Supply Coverage Area(Acres)			
Coverage Type	Area (2021-22)	Area (2022-23)	Percentage
Total Served Area	2232	2232	51%
Unserved Area	2111	2111	49%
Partially Served Area	0	0	0%
Water Shortage Area	655	655	-
Water Contaminated Area	307	307	-

PUNJAB MUNICIPAL DEVELOPEMENT FUND COMPANY



PROJECT:
PUNJAB CITIES PROGRAM (PCP)

Map Code
0625030223

Map Version
1.4

DISCLAIMER:
INFORMATION PROVIDED BY MC, PHED & OTHER SOURCES.

Scale: 1:10,000

0 125 250 500 Meters

Date
February 2023