
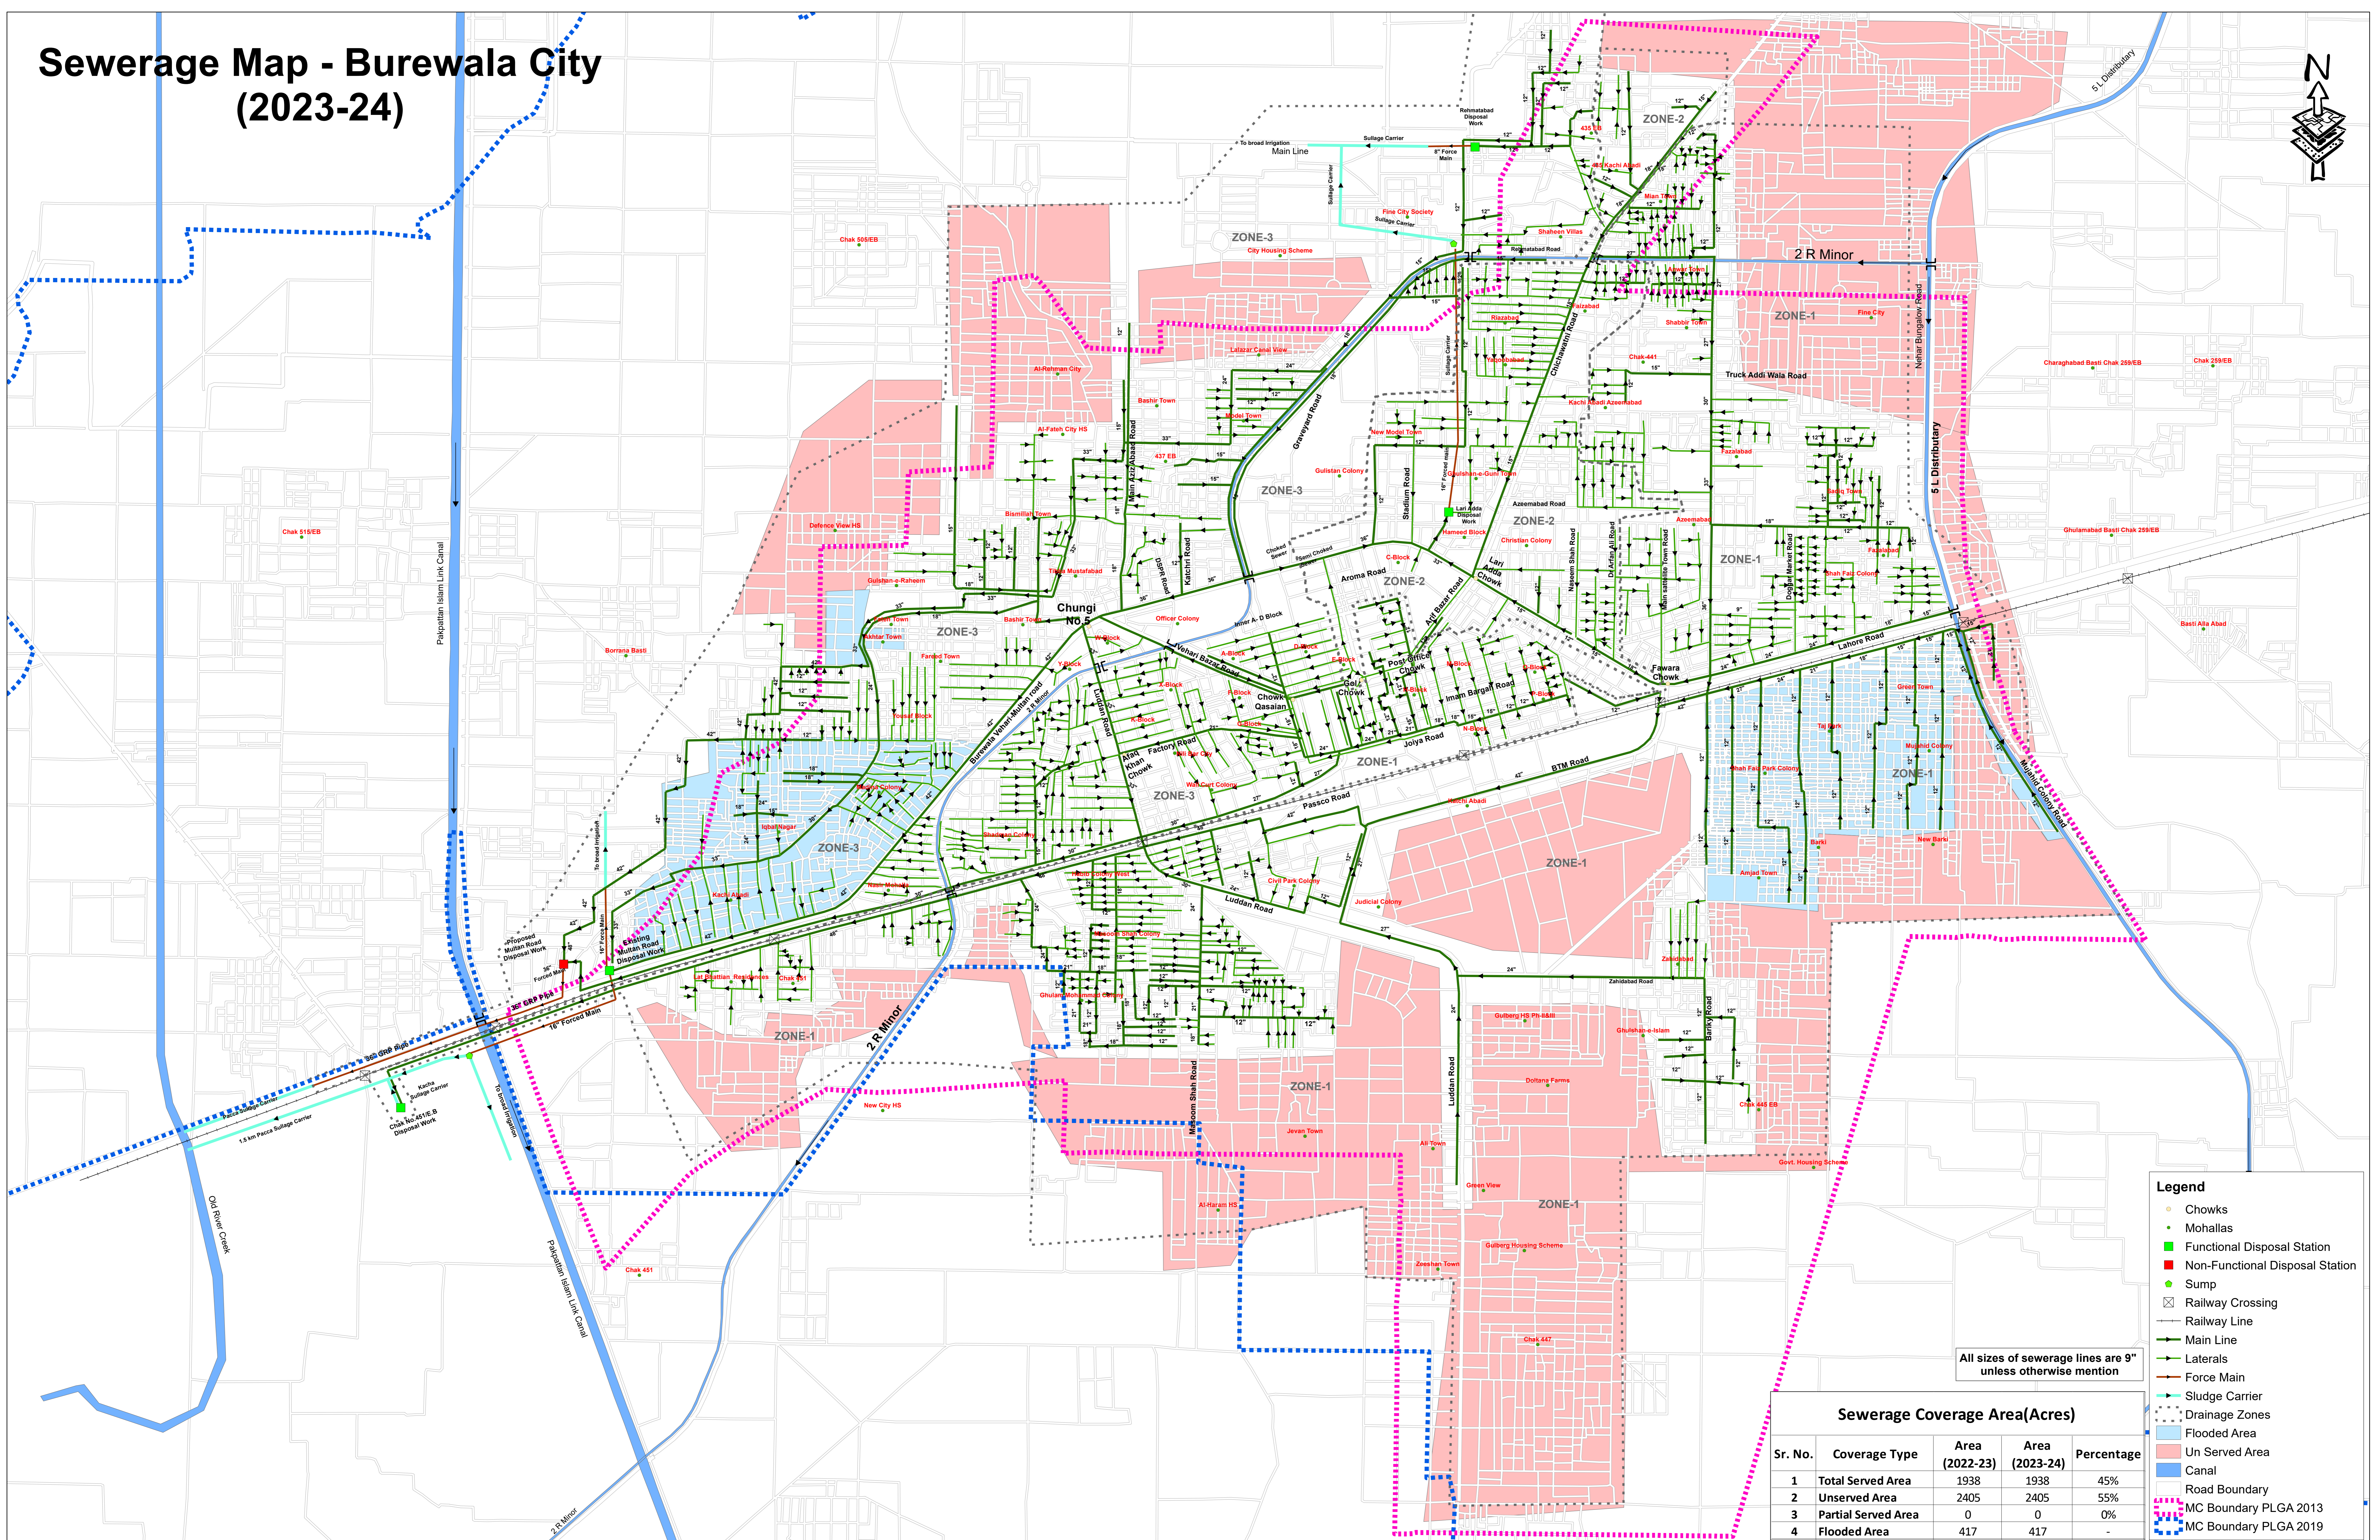


Sewerage Map - Burewala City (2023-24)

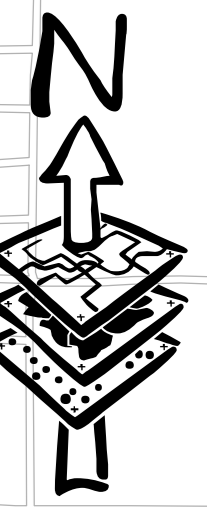

Legend

- Chowks
- Mohallas
- Functional Disposal Station
- Non-Functional Disposal Station
- Sump
- Railway Crossing
- Railway Line
- Main Line
- Laterals
- Force Main
- Sludge Carrier
- Drainage Zones
- Flooded Area
- Un Served Area
- Canal
- Road Boundary
- MC Boundary PLGA 2013
- MC Boundary PLGA 2019

All sizes of sewerage lines are 9" unless otherwise mention

Sewerage Coverage Area(Acres)				
Sr. No.	Coverage Type	Area (2022-23)	Area (2023-24)	Percentage
1	Total Served Area	1938	1938	45%
2	Unserved Area	2405	2405	55%
3	Partial Served Area	0	0	0%
4	Flooded Area	417	417	-